


PHASING PLAN
FOR SINETHEMBA/SEWENDELAAN
LOCATED ON THE REMAINDER OF
PTN. 249 OF THE FARM
VYF-BRAKKEFONTEIN No. 220;
REGISTRATION DIVISION MOSSEL
BAY RD

- Key:
- Fenced area
 - Proposed Phase 1 development area

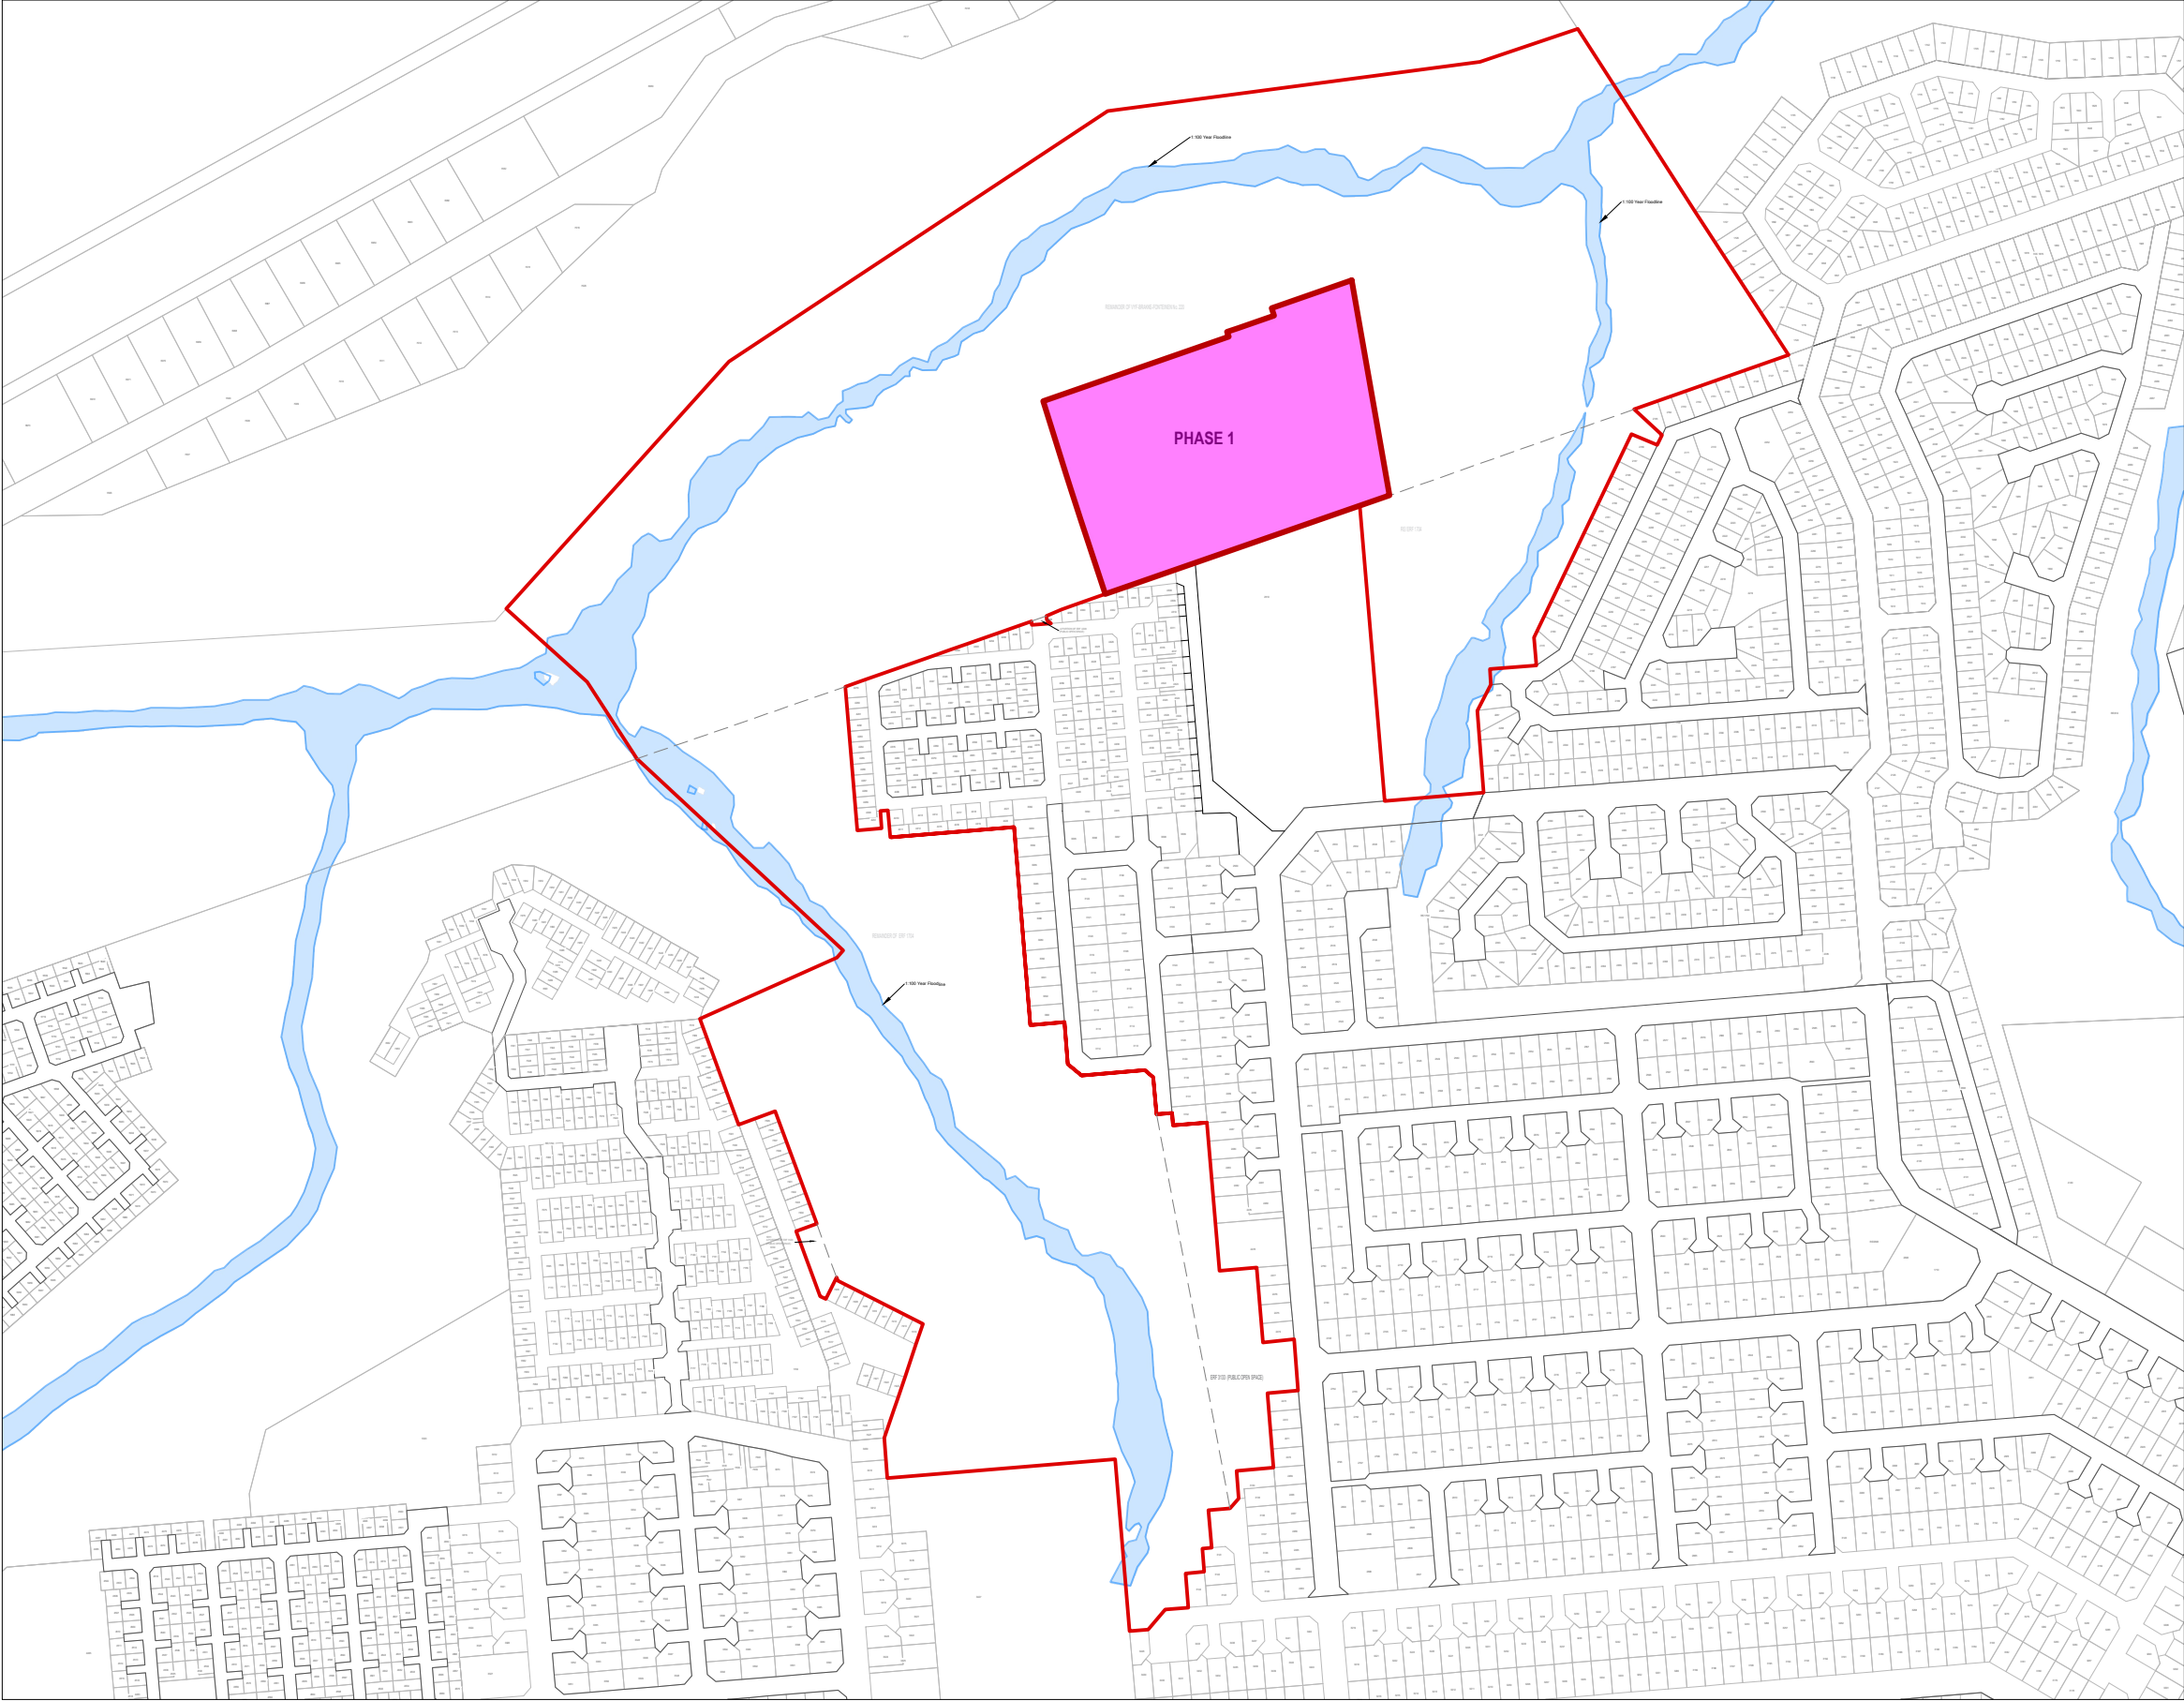

SCALE: 1:5000



ZUTARI
IMPACT. ENGINEERED.

CLIENT



DISCLAIMER
IF CONSTRUCTION
DRAWINGS ARE ISSUED
UNSIGNED, THE MASTER
WITH THE ORIGINAL
SIGNATURE OF
APPROVAL WILL BE
HELD AT THE ZUTARI
OFFICE OF THE
APPROVER

REV	DATE	REVISION DETAILS
0	27/03/2023	Proposed phasing
1	4/04/2023	Proposed phasing for 80sq m erven
2	08/12/2023	Final draft

APPROVED
R Schroder
R Shroder
R Schroder

SCALE	SIZE
1:5000	A3
DRAWN	WG Davel
DESIGNED	WG Davel
REVIEWED	R Schroder

PRELIMINARY NOT FOR CONSTRUCTION	
APPROVED	
	DATE <i>Dec. 2023</i>
R Schroder	

PROJECT	MOSSEL BAY UISP Amended
TITLE	SINETHEMBA / SEWENDELAAN PHASING PLAN
DRAWING No.	PROJECT No. 113408 WBS 0000 TYPE DRG DISC NUMBER SIN / SEWE REV 2