

GENERAL NOTES:

GROUP A:	5 x EXISTING TOILETS
	3 x TOILETS TO BE REHABILITATED
	0 x EXISTING STANDPIPES
	0 x STANDPIPES TO BE REHABILITATED

Propose to relocate toilets to new position as public misuse and vandalise toilets.



Construct "gully" complete including 250mm concrete manhole ring, long radius 90° bend and PVC gully and grate. Replace steel doors.




Repair outlet plumbing pipes.



Replace toilet pan, cistern, poly cop pipes with fittings and connectors and toilet plumbing. Replace toilet seat and cover set.	
--	--



Replace toilet seat and cover set.

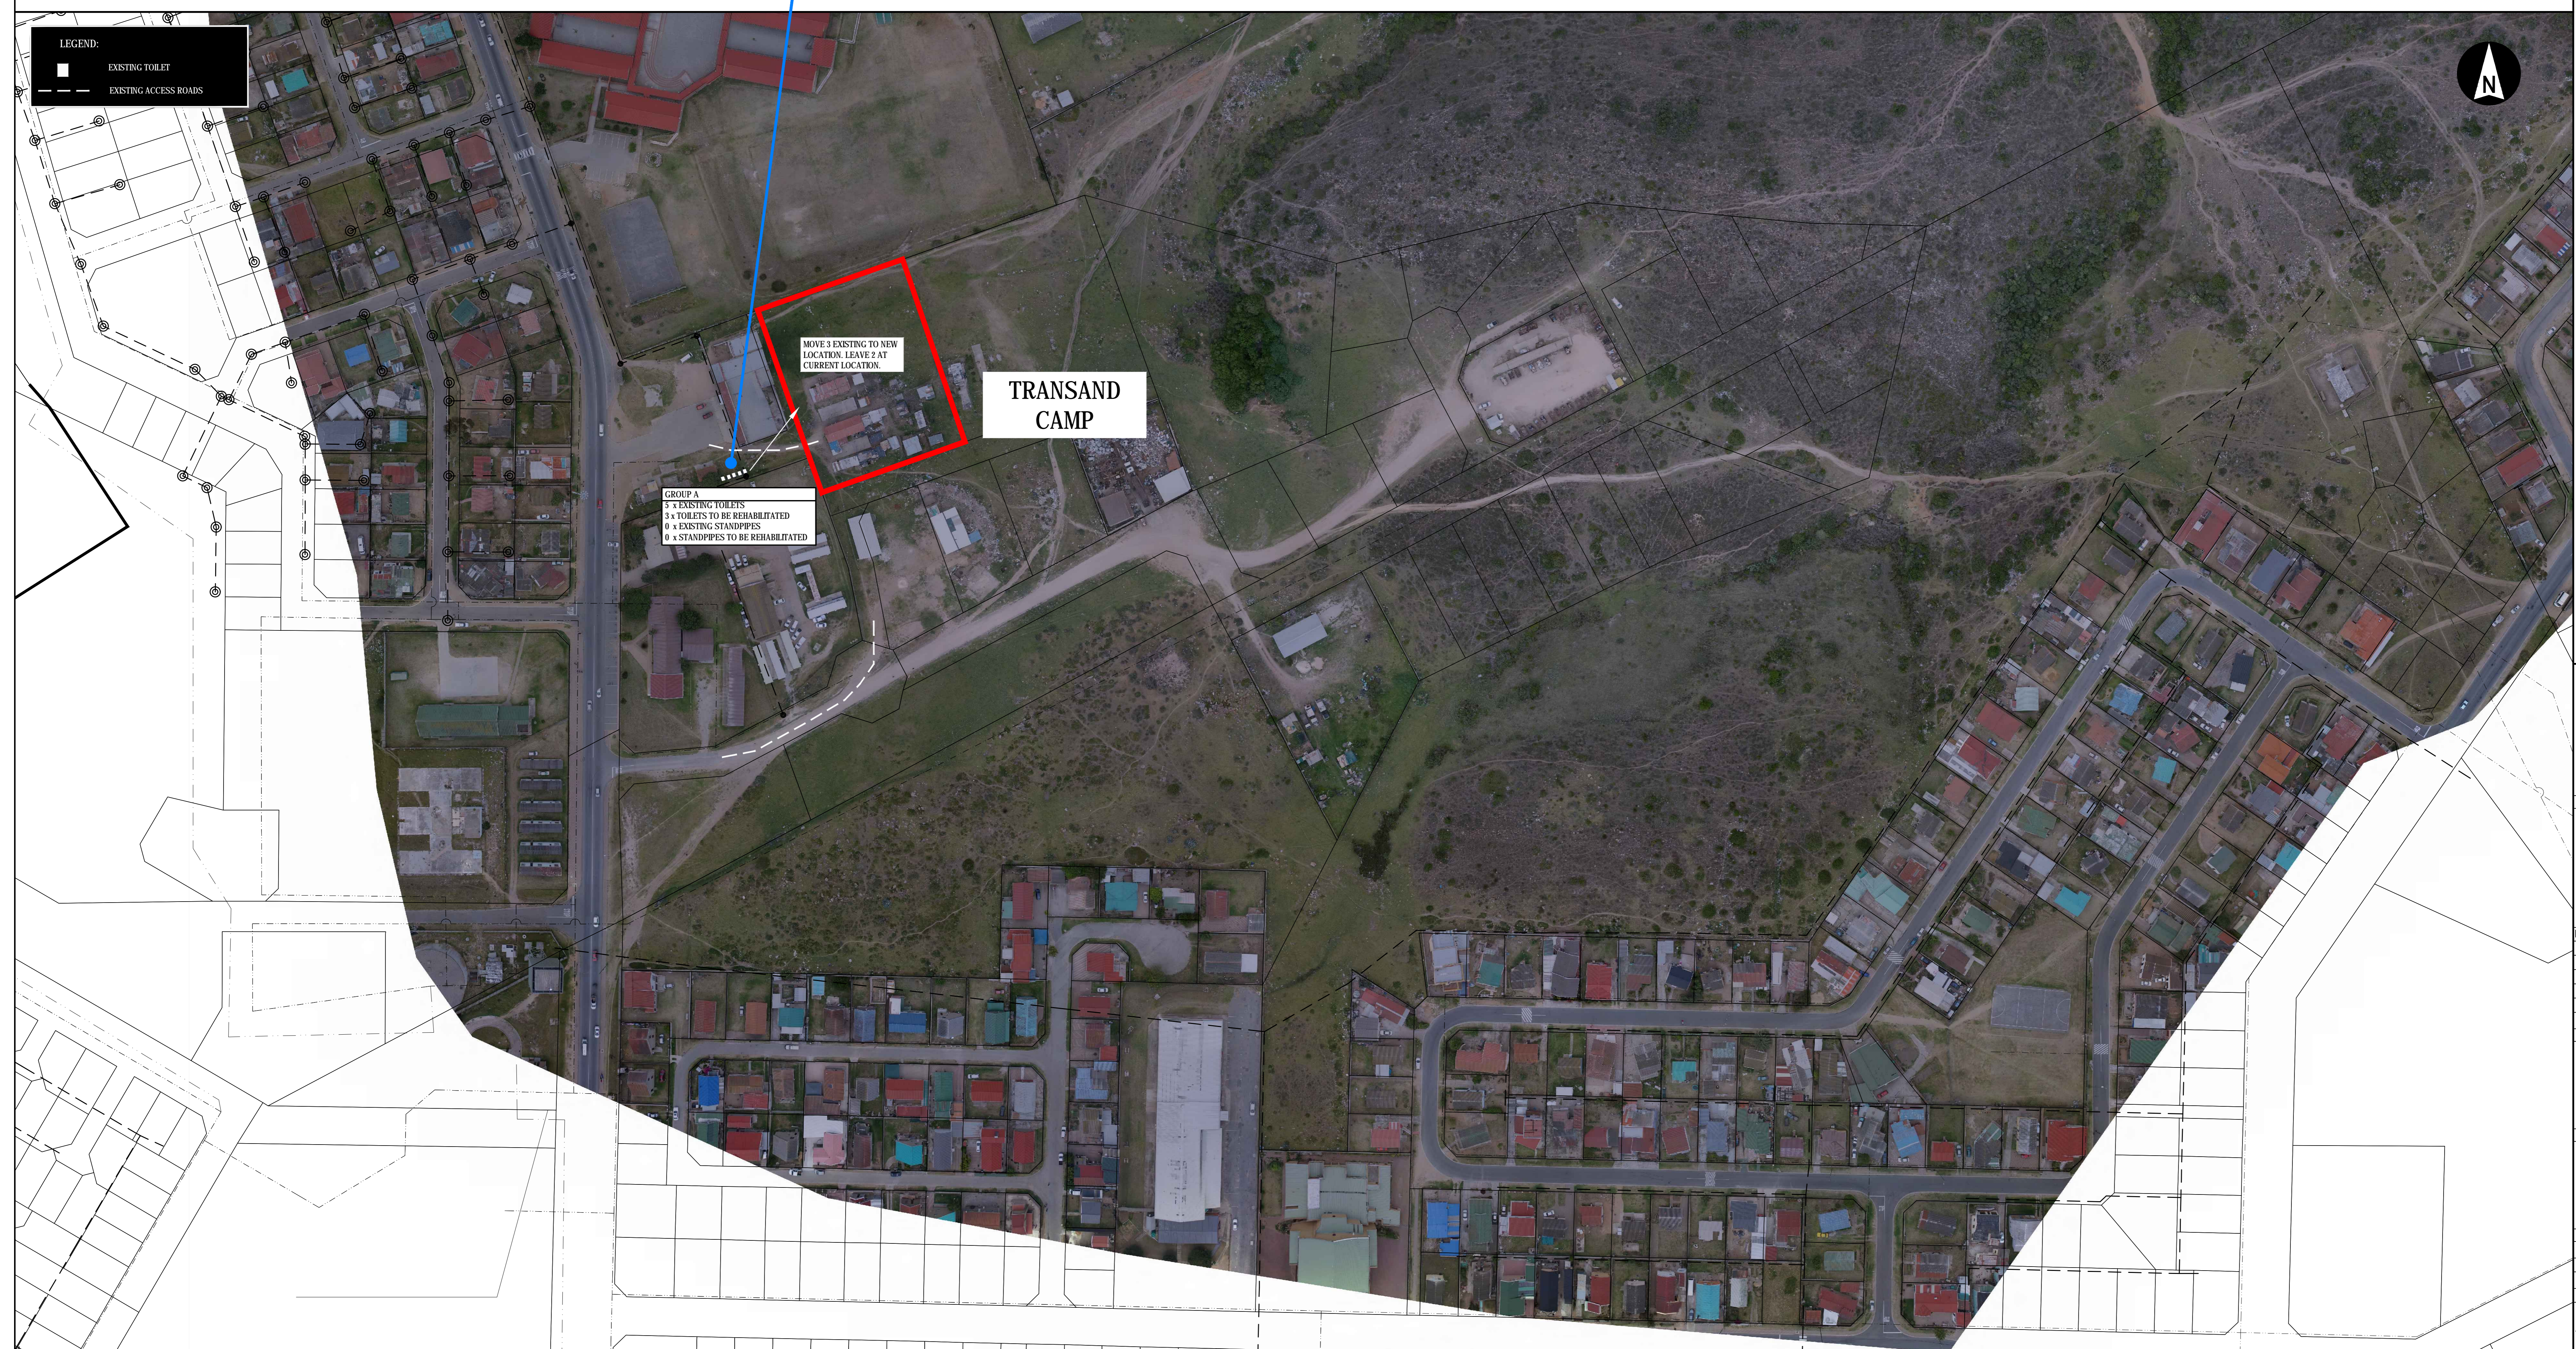

RESPONSIBLE PERSONS		
	SIGNATURE	DATE
DRAWN		
DESIGNED		
CHECKED		

THE MASTER HELD AT THE AURECON GEORGE OFFICE
BEARS THE SIGNATURE OF APPROVAL

aurecon
www.aurecongroup.com

CLIENT

**MOSSELBAY
MUNICIPALITY**

REV	DATE	REVISION DETAILS	APPROVED

PROJECT

MOSSEL BAY ABS

TITLE
REHABILITATION OF INTERM BASIC SERVICES KWANONGABA : TRANSAND CAMP

DRAWN	DESIGNED	FOR DISCUSSION PURPOSES ONLY	
A VAN WYK	E WITBOOI		
CHECKED		PROJECT No.	
M BOTHA		113408	
APPROVED		SCALE	SIZE
		1 : 1000	A0
		DRAWING No.	REV
AC KEYSER	DATE	113408 CF 508	A